


APPENDIX D 00105 Construction Drawings

Residential Drawings


Drawing 1 Residential Floor Plan 440

Drawing 2 Residential Elevations 441

A scale drawing shows accurate sizes reduced by a certain amount. Construction drawings are nearly always presented to scale. Each of the drawings in this appendix are to scale.

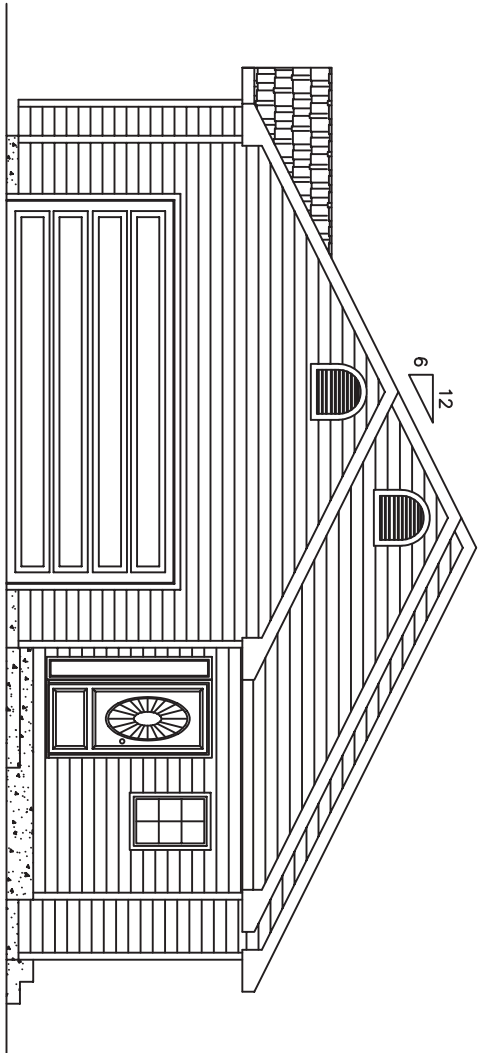

SOUTH ELEVATION
SCALE: 1 1/8" = 1'-0"

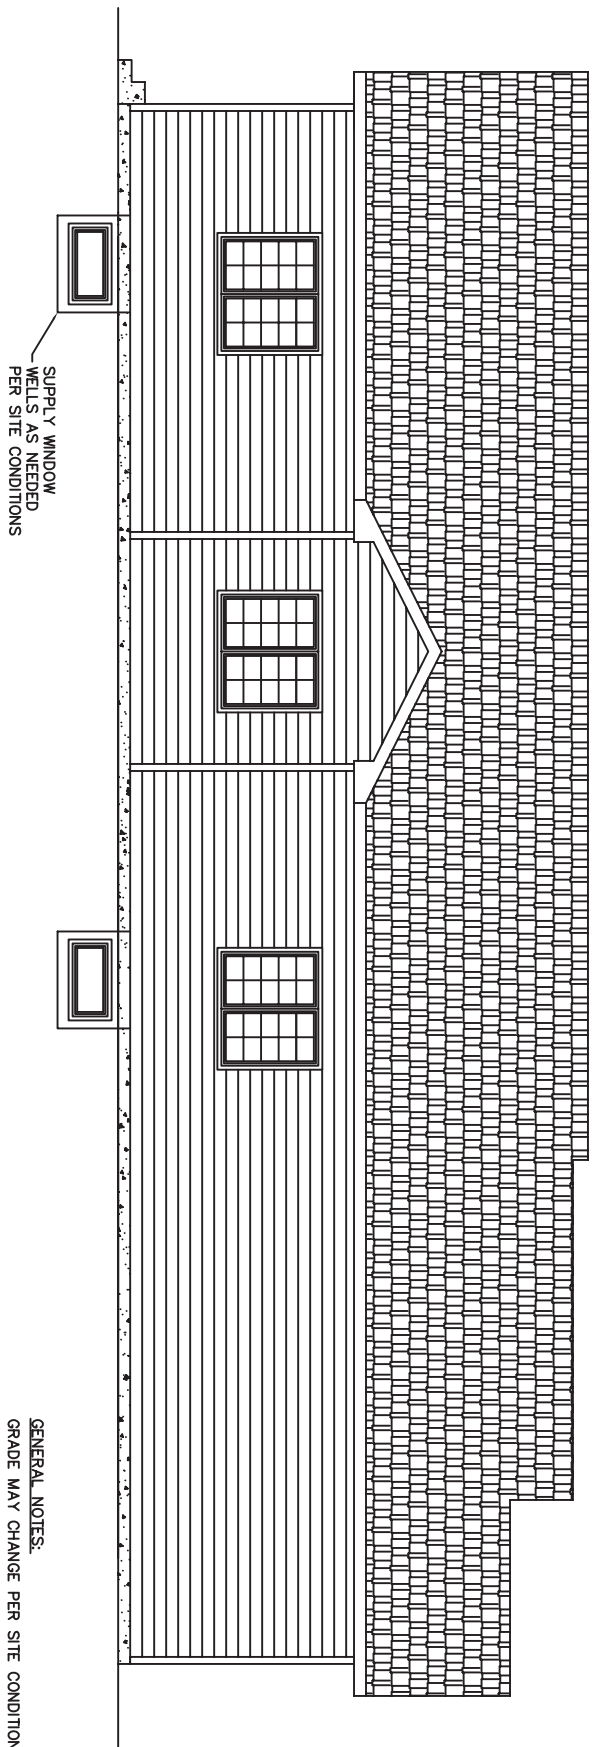

SUPPLY WINDOW
WELLS AS NEEDED
PER SITE CONDITIONS

WEST ELEVATION
SCALE: 1 1/8" = 1'-0"

GENERAL NOTES:
GRADE MAY CHANGE PER SITE CONDITIONS
16" OVERHANG ON EAVES AND GABLES
GUTTERS (NOT SHOWN) DO NOT DRAIN ON THE ROOF



